



PLANTA do 1º ANDAR

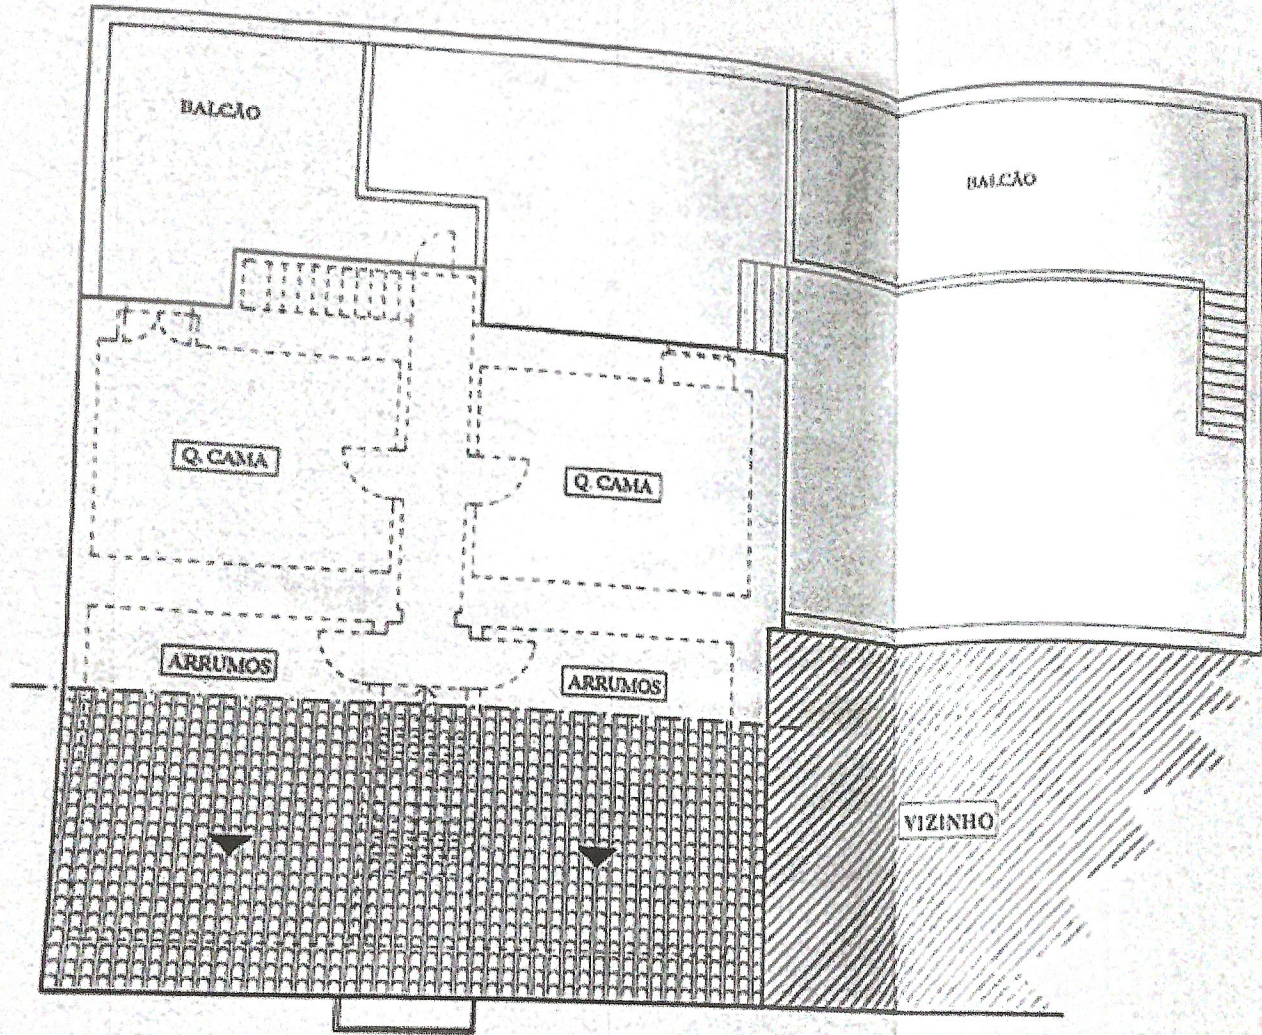


PLANTA do 2º ANDAR

$\Sigma = 270m^2$

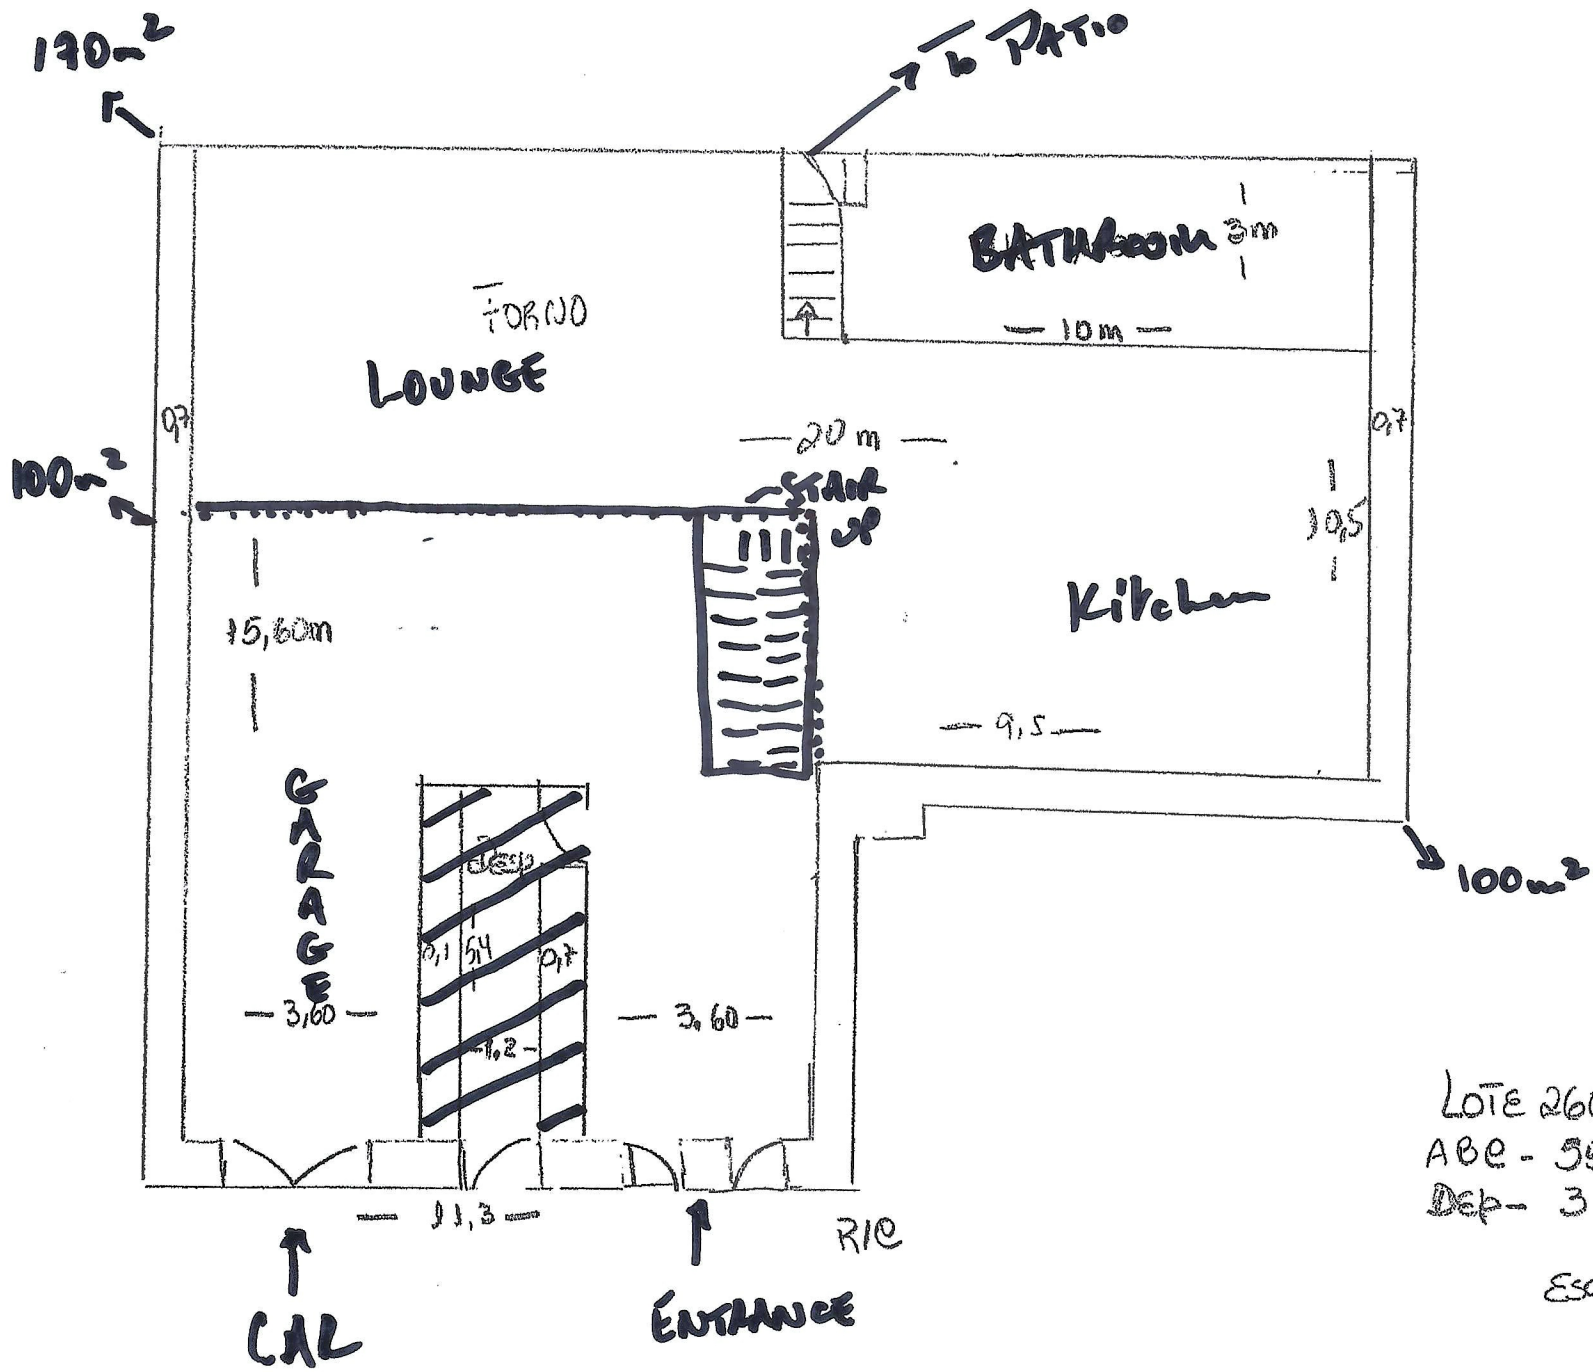

LOTE 260  
ABE - 558,52  
Dep - 36 (Terrazo)  
ESCALA 1/100

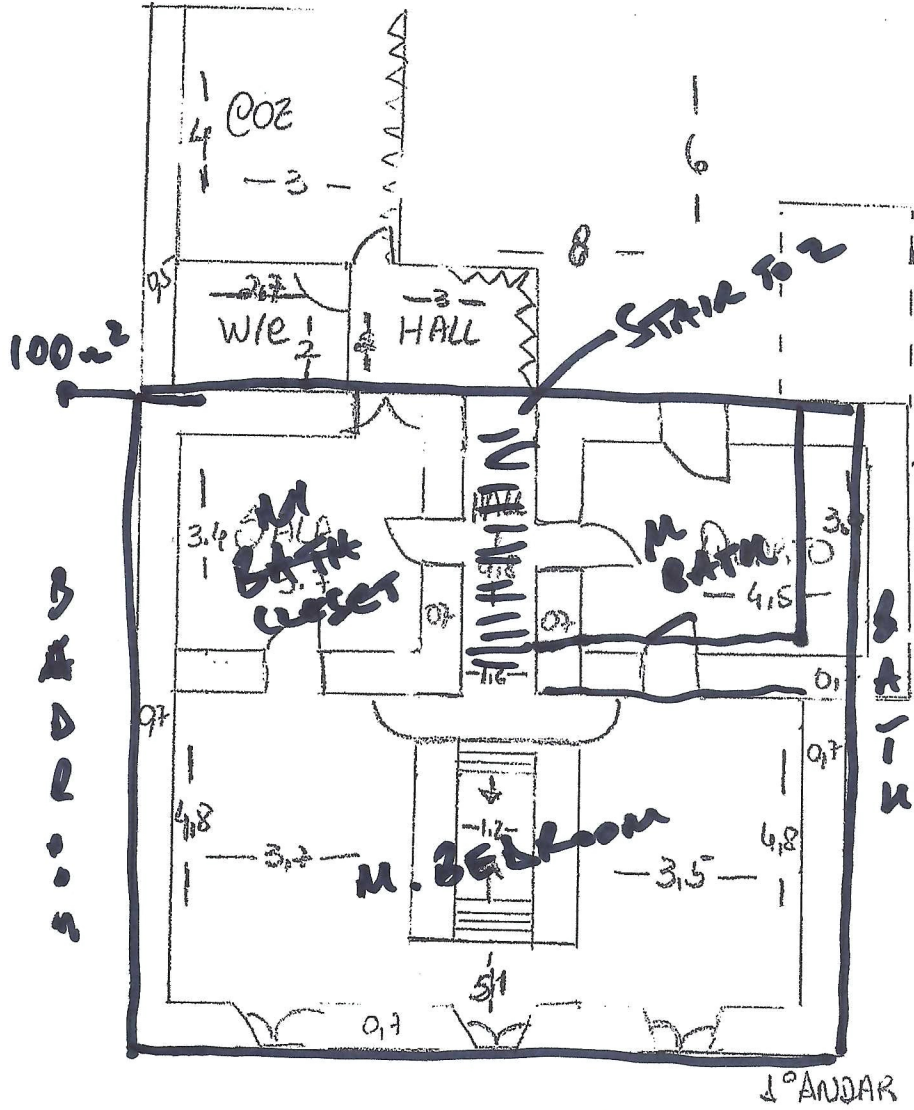

WIE DO RIE 3  
- 10 -

LOGAADDUAD 1  
- 7,8 - 7,1

