



Ground Floor
Rés-do-Chão

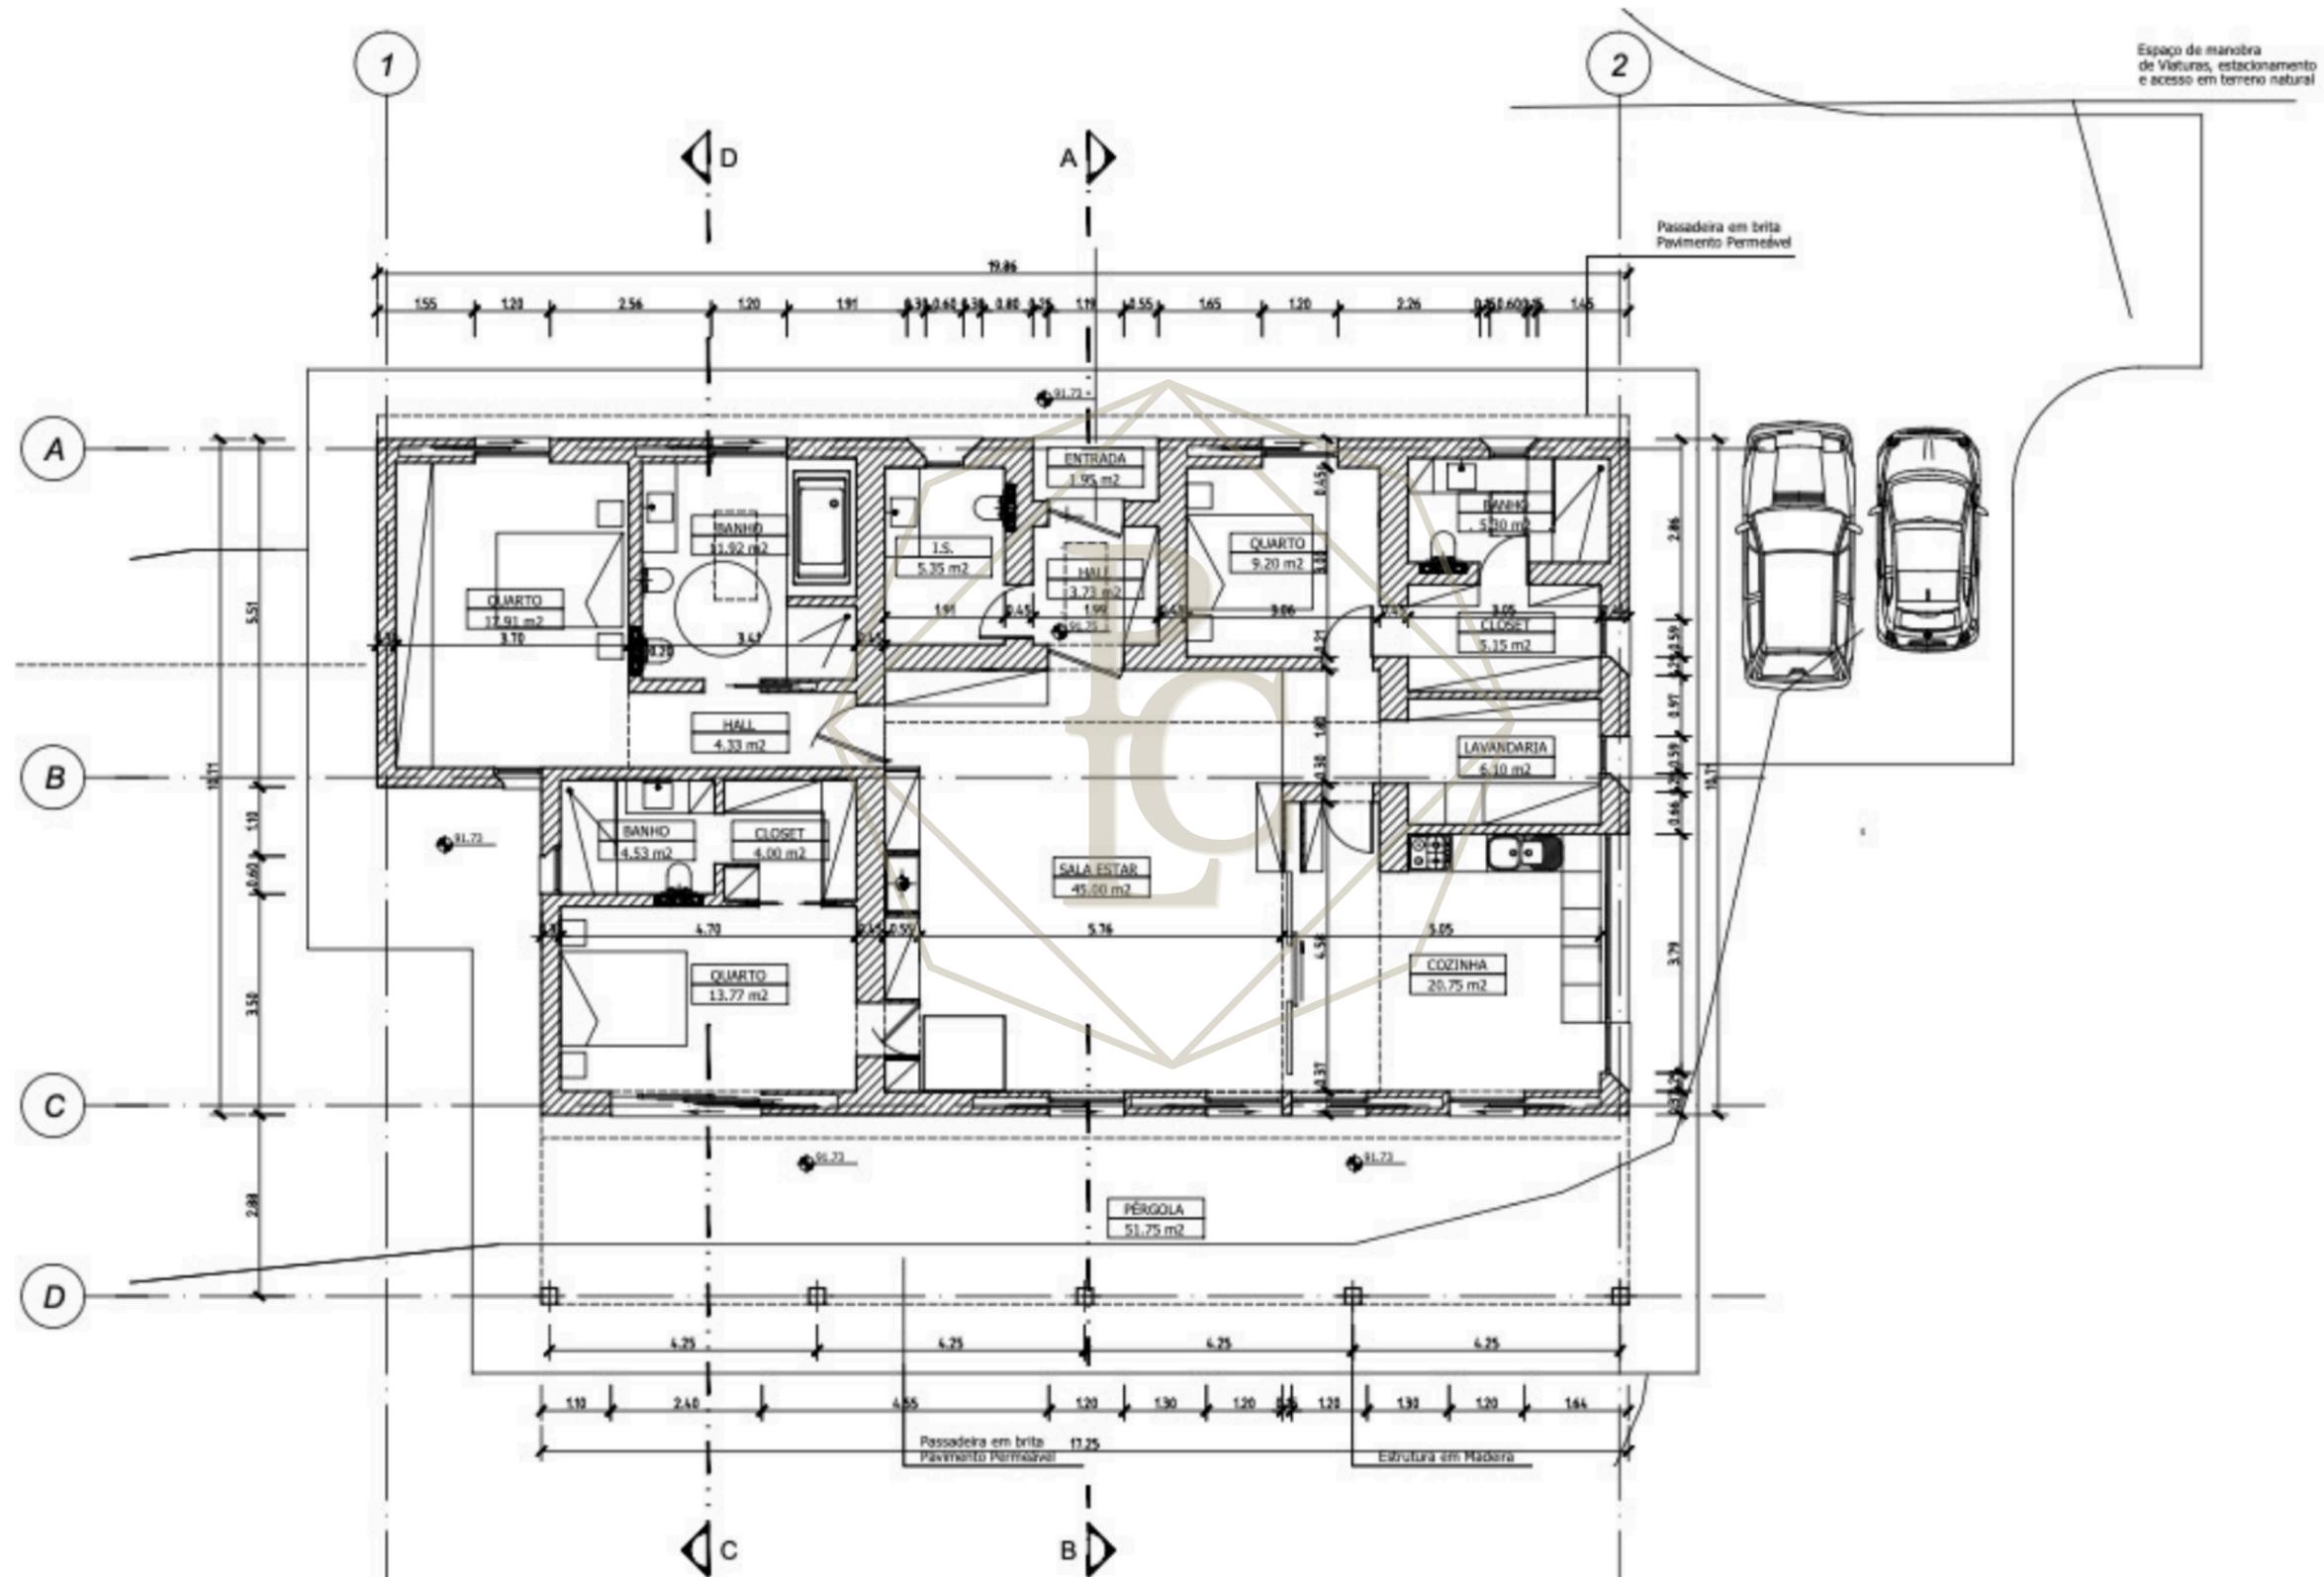

PLANTA PISO TÉRREO 1/100

Basement
Cave

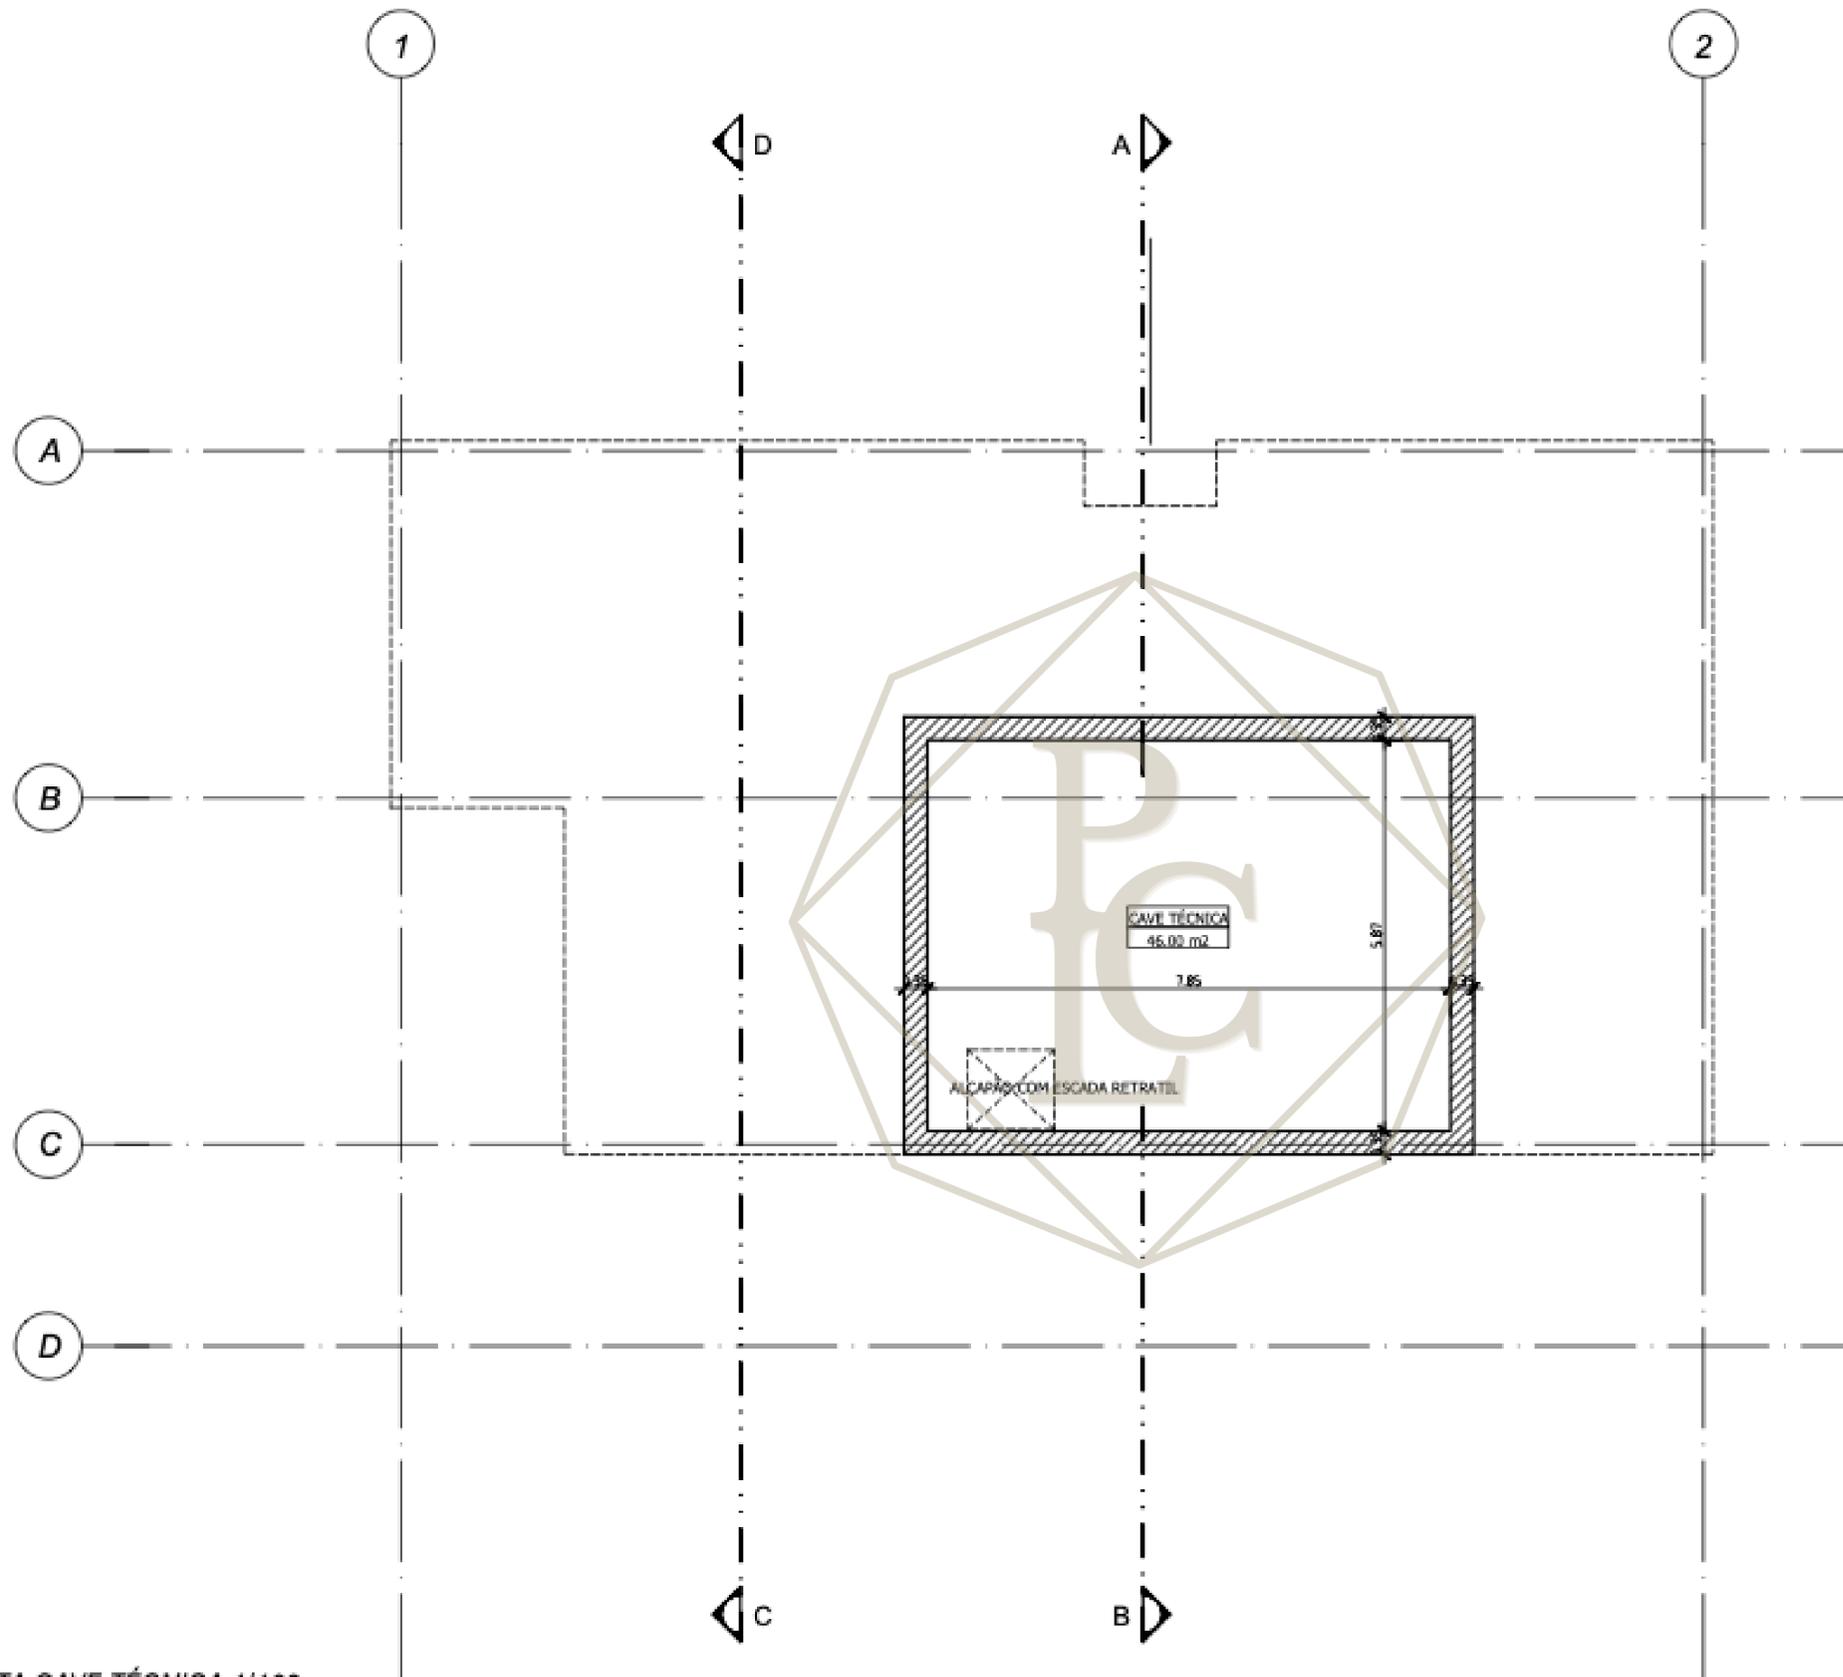

PLANTA CAVE TÉCNICA 1/100